



TIMBER DECK & SMOKING PERGOLA DETAILS (plan)
SCALE 1:100




TIMBER DECK & SMOKING PERGOLA DETAILS (plan outline on google image)
SCALE 1:200

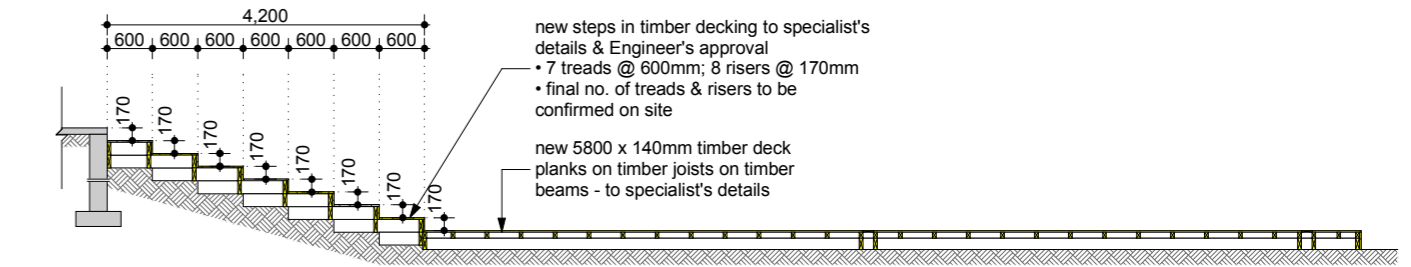

SECTION A - A
SCALE 1:100

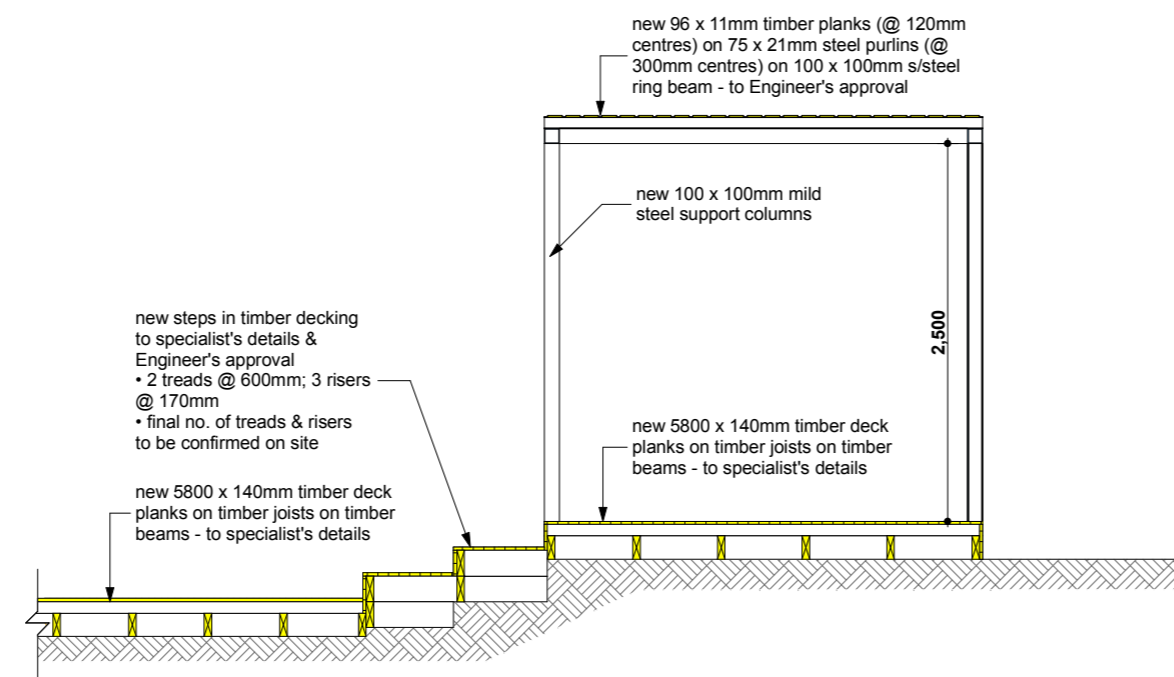

SECTION B - B
SCALE 1:50

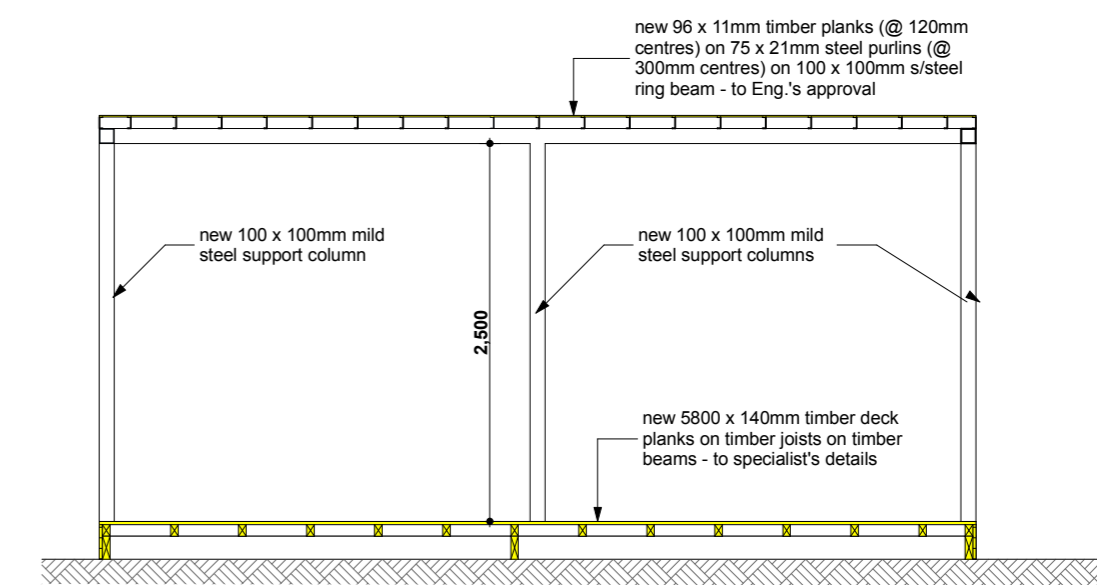

SECTION C - C
SCALE 1:50

STRUCTURE KEY	
█	NEW BRICK WORK
█	NEW CONCRETE WORK
█	NEW TIMBER WORK
█	NEW STEEL WORK



PROJECT NAME:	NEW PERGOLA & TIMBER DECKING DETAILS FOR TIGER BRANDS			A2	
ERF No. & TOWNSHIP:		DRAWING TITLE:	PLAN & SECTIONS	DRAWING NUMBER:	PM015-SK-01-C
STREET ADDRESS:					

