



DECK 1 - ARTISTIC REPRESENTATION
Scale 1:10

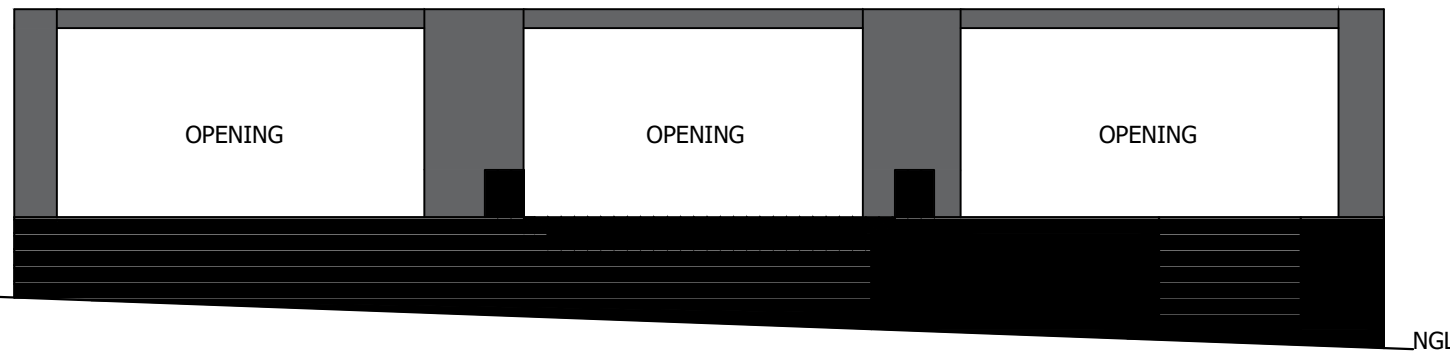

DECK 2 - ELEVATION
Scale 1:8

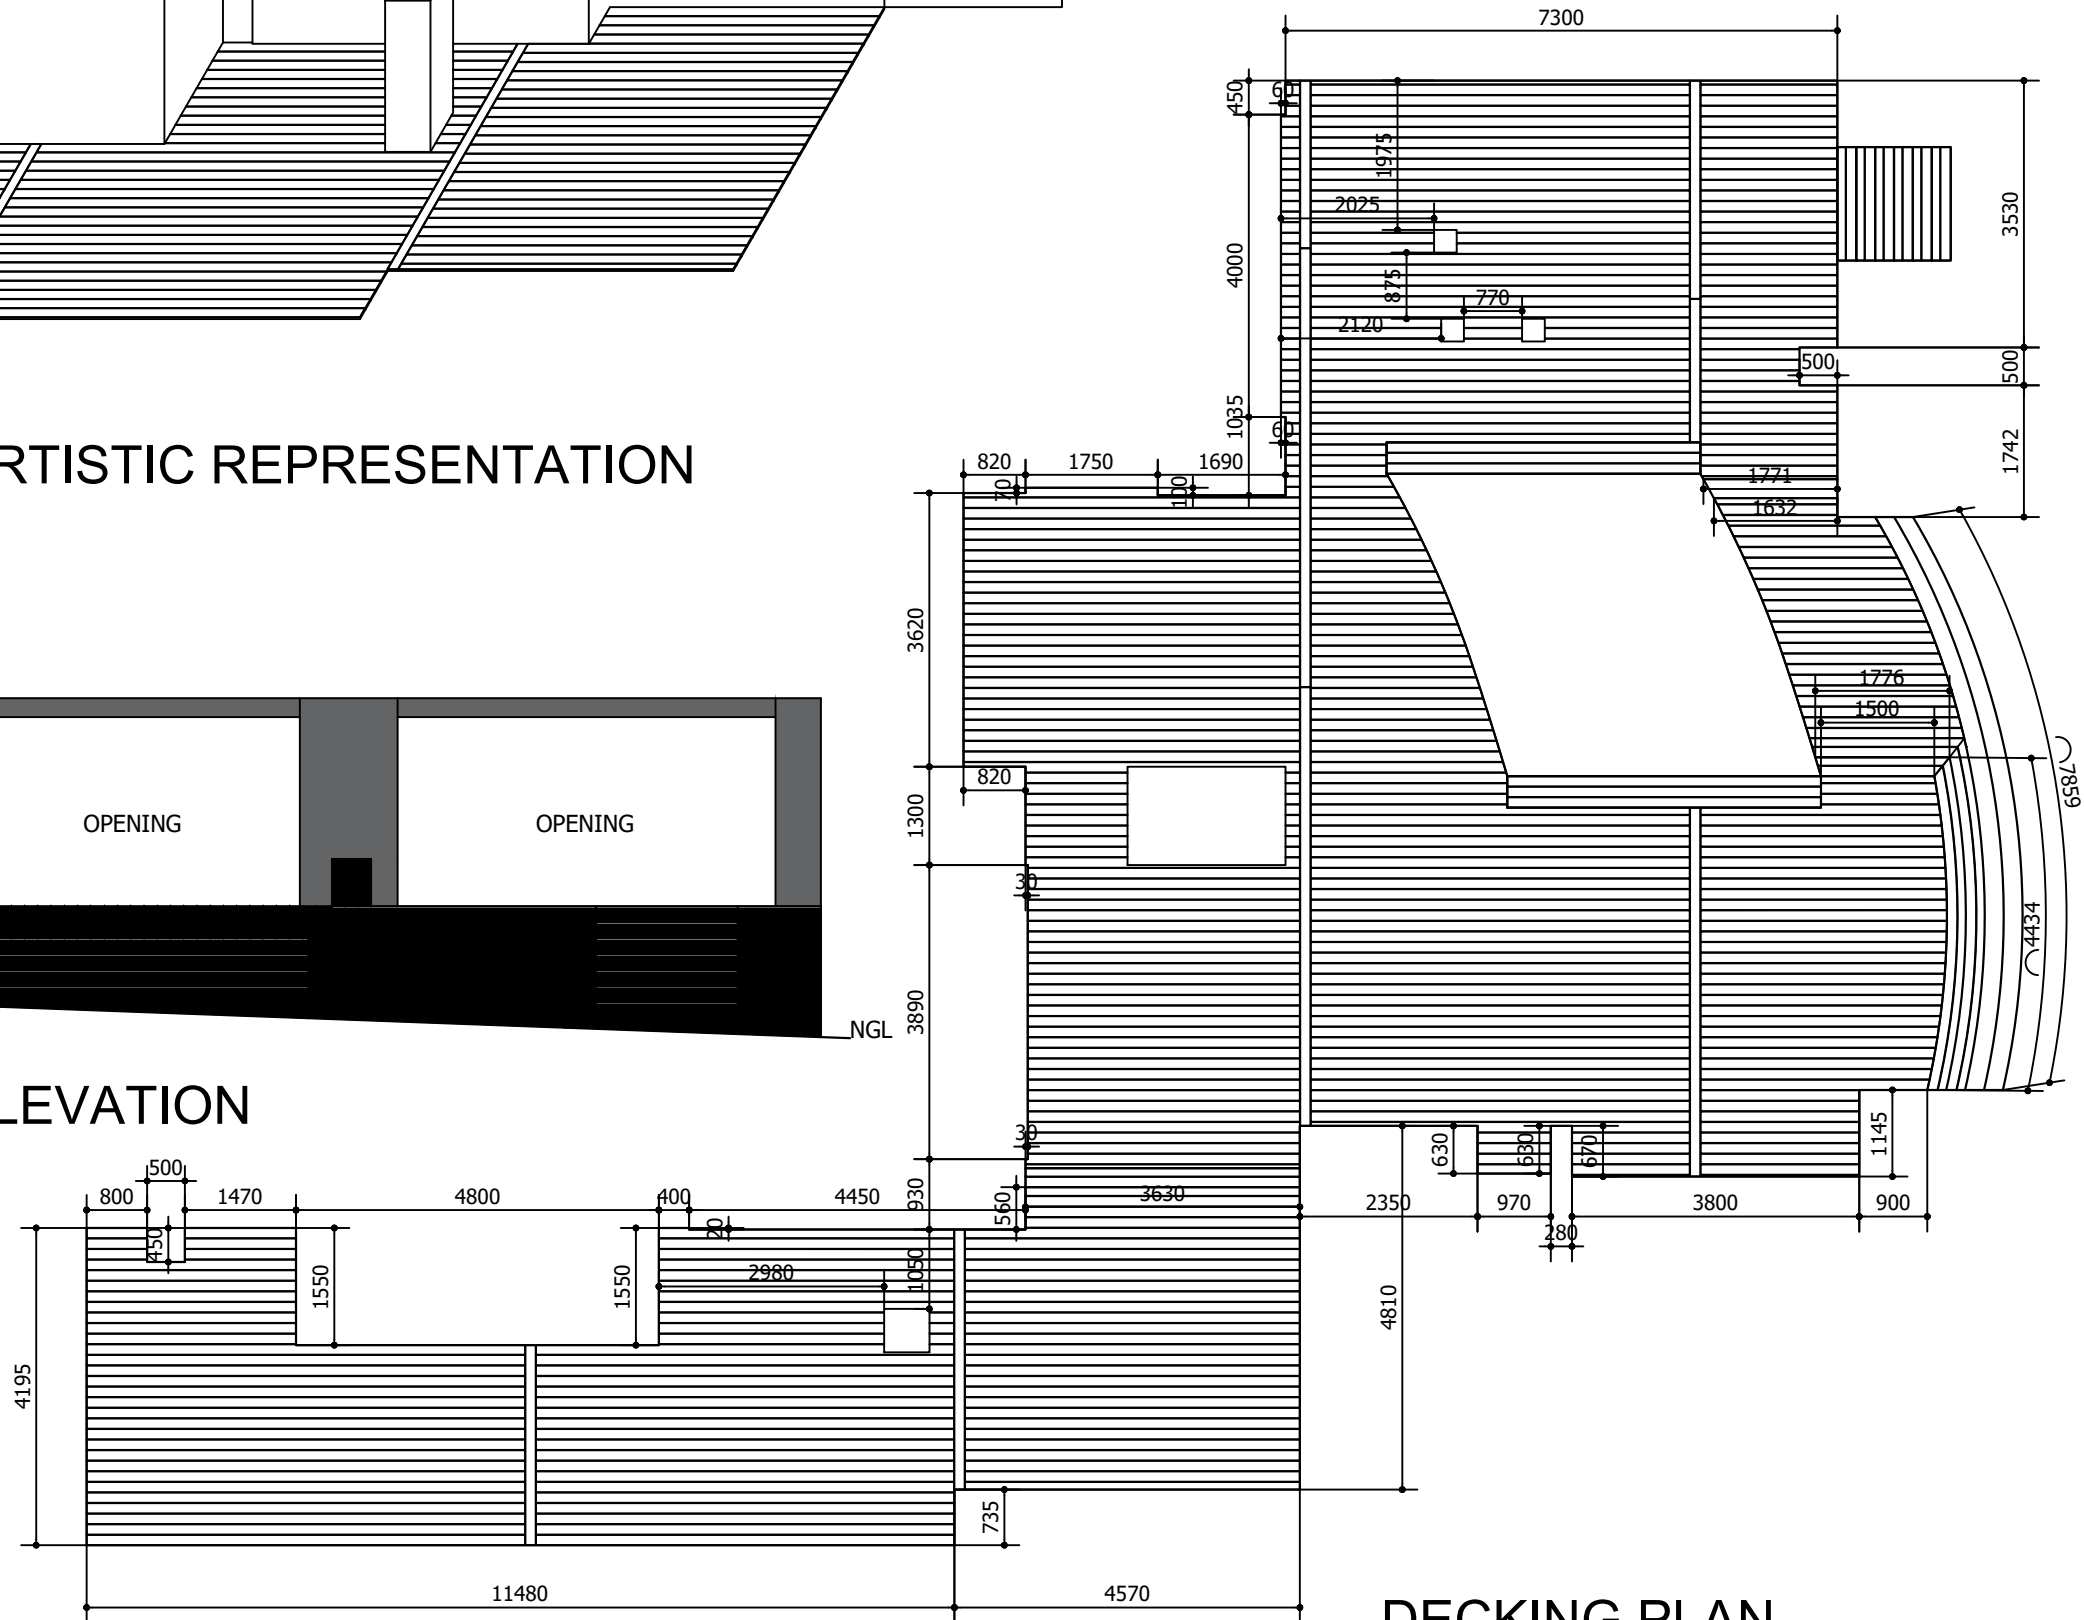

DECKING PLAN
Scale 1:10

AREA TABLE	
AREA	m ²
PATIO DECK	205
PATIO SIDES	24
PATIO STAIRS	14
KOI POND SIDES	4
BENCHES	12
TOTAL	259m ²

ARCHITECT'S SIGNATURE _____

OWNER'S SIGNATURE _____

ENGINEER'S SIGNATURE _____

General notes
The design on this drawing is copyright and remains the property of the architect.
All work to conform to SANS 10400 National Building regulations (2011) and to local authority requirements.
All relevant levels, dimensions and details to be checked on site before commencing any work. Report any discrepancies to the architect immediately. Do not scale.

Structural notes
All structural work to structural engineer's detail and specification.
Soil below foundations and backfill below concrete surface beds to be well compacted.

Waterproofing notes
USB green waterproofing membrane to all concrete surface beds.
DPC to base of all external walls and to windowills.
Flexible waterproofing to all flat roof slabs, parapets etc.
Flexible waterproofing under floor finish of any room containing sanitary fixtures, as well as to the floor and walls of any shower.

Drainage and plumbing notes
All soil- and waste pipes to be accessible along their entire length.
IE's to all bends and junctions of waste- and soil pipes, CE's every 25m max.
65mm recessal traps to all waste fittings.

Thermal insulation notes
All hot water pipes to be lagged to comply with SANS 10252.1
Geyzers to be insulated: insulation R-value 2.0

Environmental sustainability and energy usage
All work to comply with SANS 10400-X and SANS 10400-XA
Fenestration: SANS 613
Solar Geysers: SANS 1307
Floors: SANS 10400-1
Walls: SANS 10400-K
Roofs: SANS 10400-L
Glazing: SANS 10400-N
Lighting and ventilation: SANS 10400-O
Space heating: SANS 10400-V

REVISIONS		
R	DATE	DESCRIPTION
A	2021-06-23	FOR APPROVAL

BESTDECK
SIMPLY THE BEST

PROJECT TITLE
**15 Killoran Place
Bedfordview
Johannesburg**

STANDARD DETAILS			
DRAWN BY: J.K. JORDAAN		PROJECT No. 10/21	
APPROVED BY: MR G. FISHER		REVISION A	
DATE DRAWN: 2021-06-23	SIZE A3	SCALE SHOWN	REVISION
001			